


# Eversley Way - Proposed extension to Controlled Parking Zone B (Folkestone West)

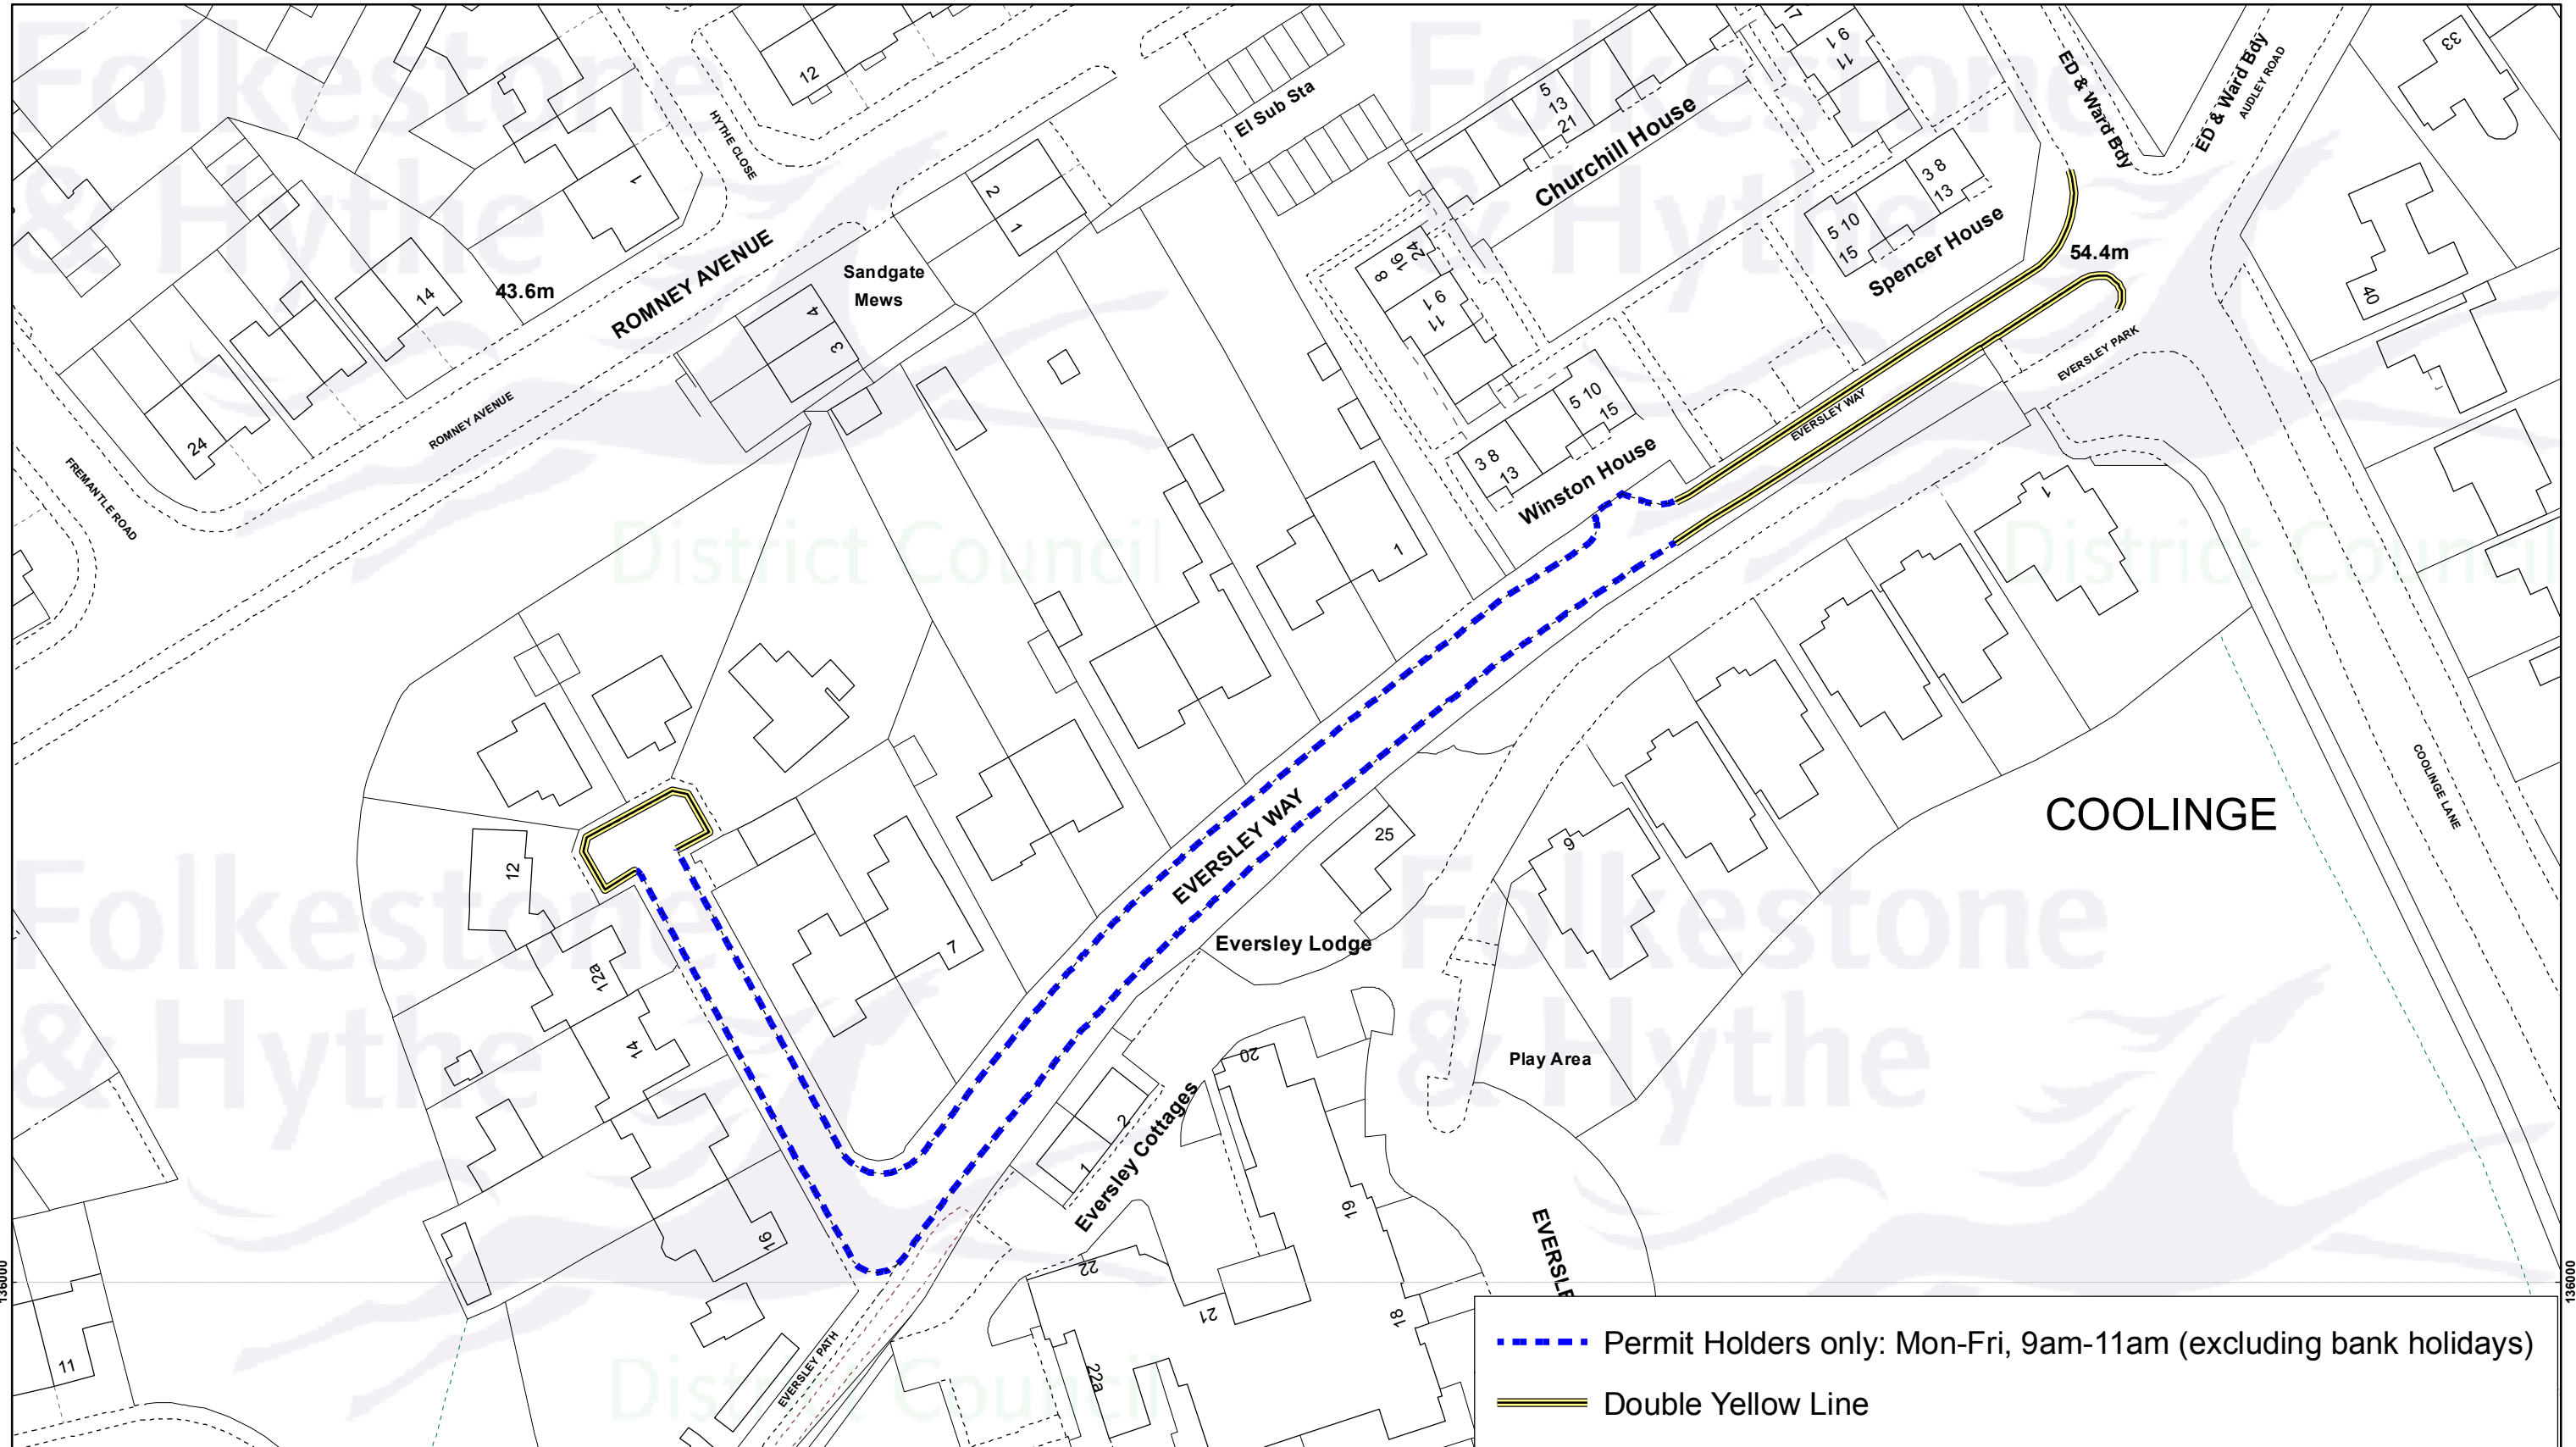


Drawn date:  
01 May 2019

Drawn by:  
Brian Harper

Drawing ref:  
2036/TM/FM

Contains Ordnance Survey data  
© Crown copyright and database right  
Folkestone District Council 100019677 - 2019

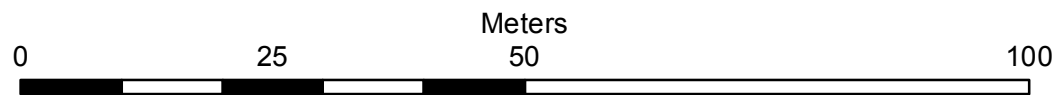

N

Drawn at 1: 750 on A3

