



©Crown Copyright and
database right 2023.
Ordnance Survey 100019238.

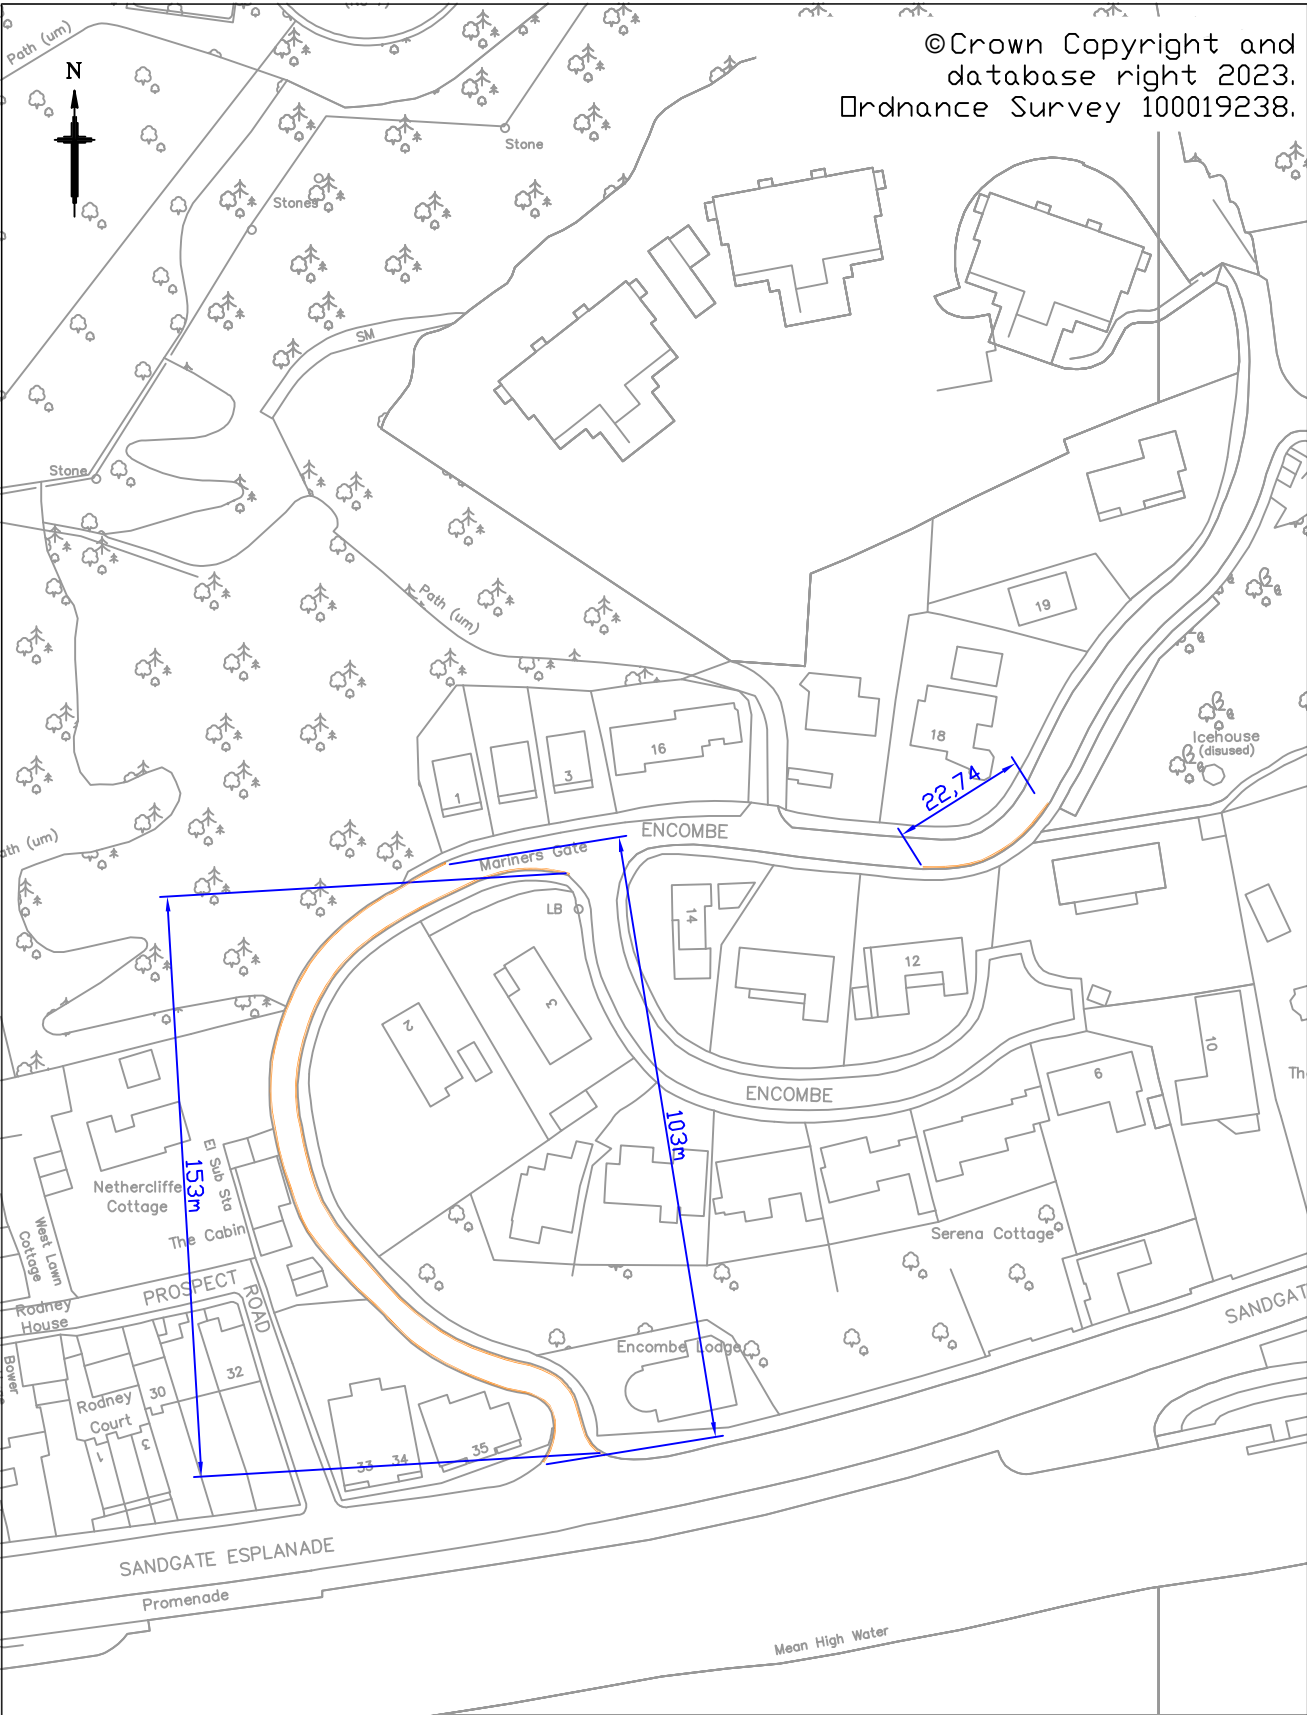

This drawing is not to be used in whole or part other than for the intended purpose and project as defined on this drawing. Refer to the contract for full terms and conditions.		0	07/03/2023		DWB		
Rev	Revision Date	Purpose of revision		Drawn	Check'd	App'd	
 Kent County Council Ashford Highway Depot Henwood Industrial Estate Ashford TN24 8AD Tel: 03000 418181		Project HIGHWAY IMPROVEMENTS TEAM SMALL WORKS					
Drawing status For Consultation		Drawing title DOUBLE YELLOW LINES ENCOMBE, SANDGATE					
Scale Not To Scale		Do not scale					
Drawing number 23-FH-SW-891		Rev 1					